


- 1 ft. Contour (Original)
- 1 ft. Contour (New)
- Property Line
- Drain Pipe for Gutters

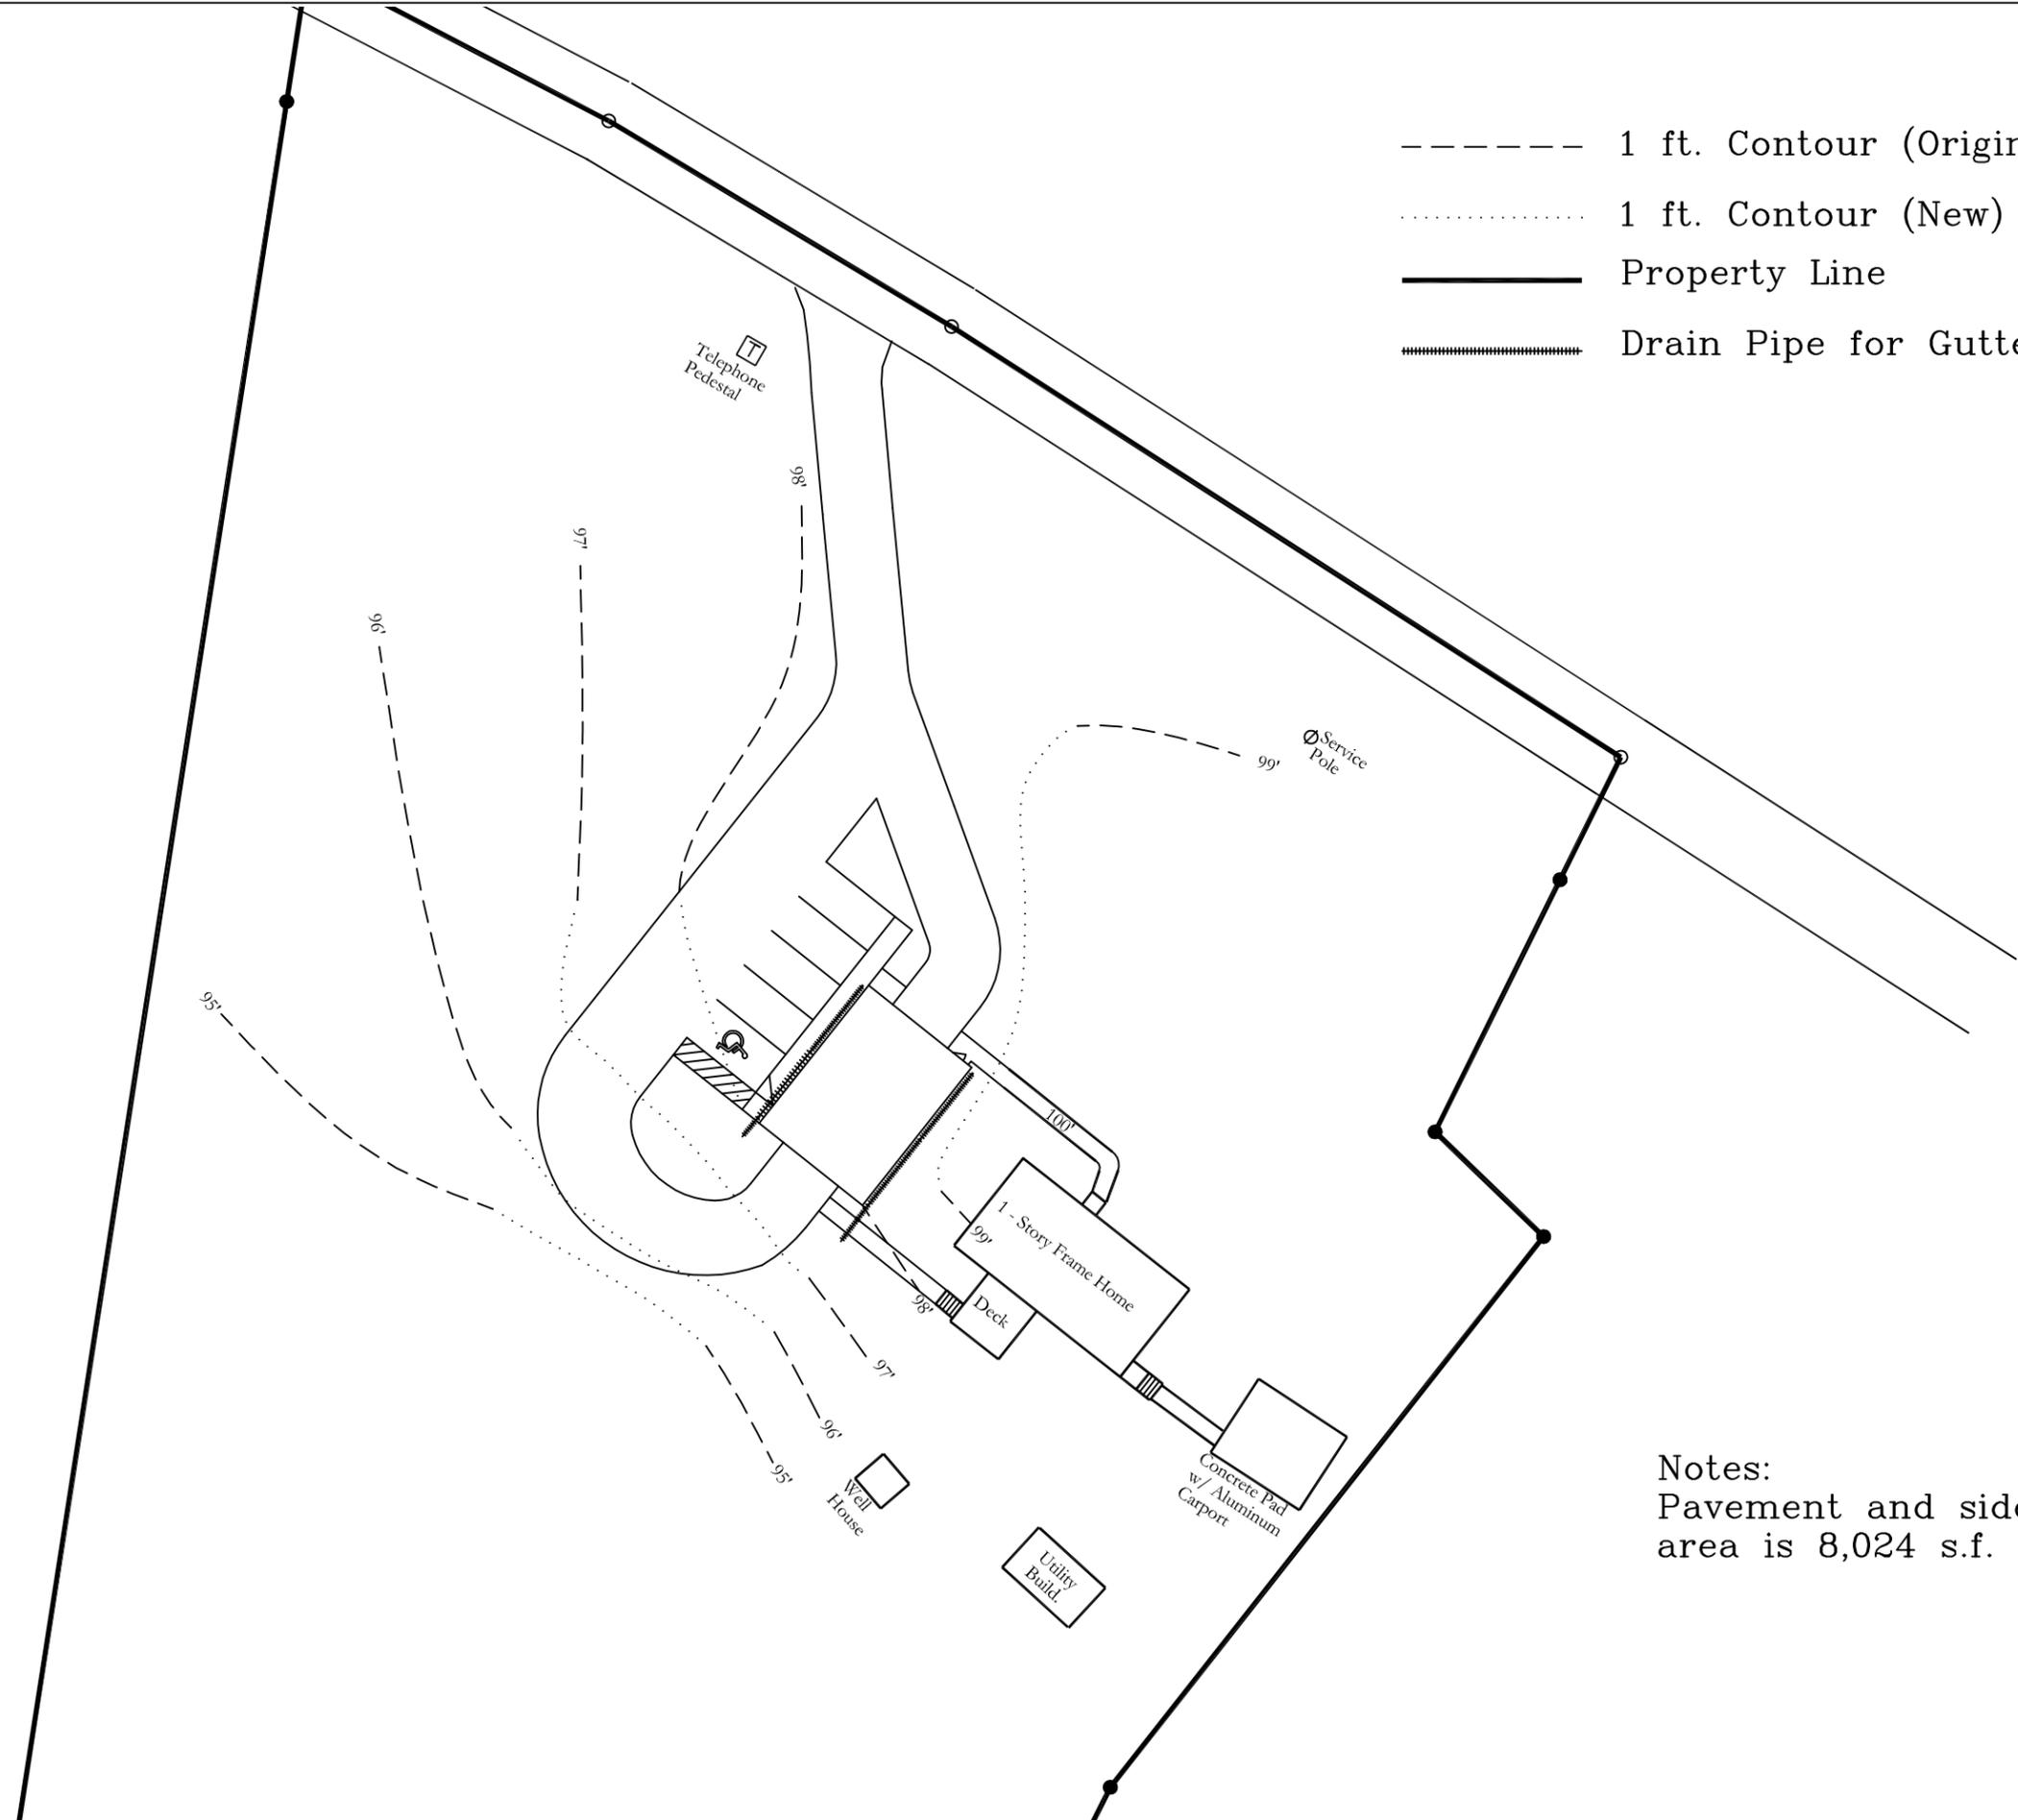

Notes:
Pavement and side walk
area is 8,024 s.f.